


STÁVAJÍCÍ STAV

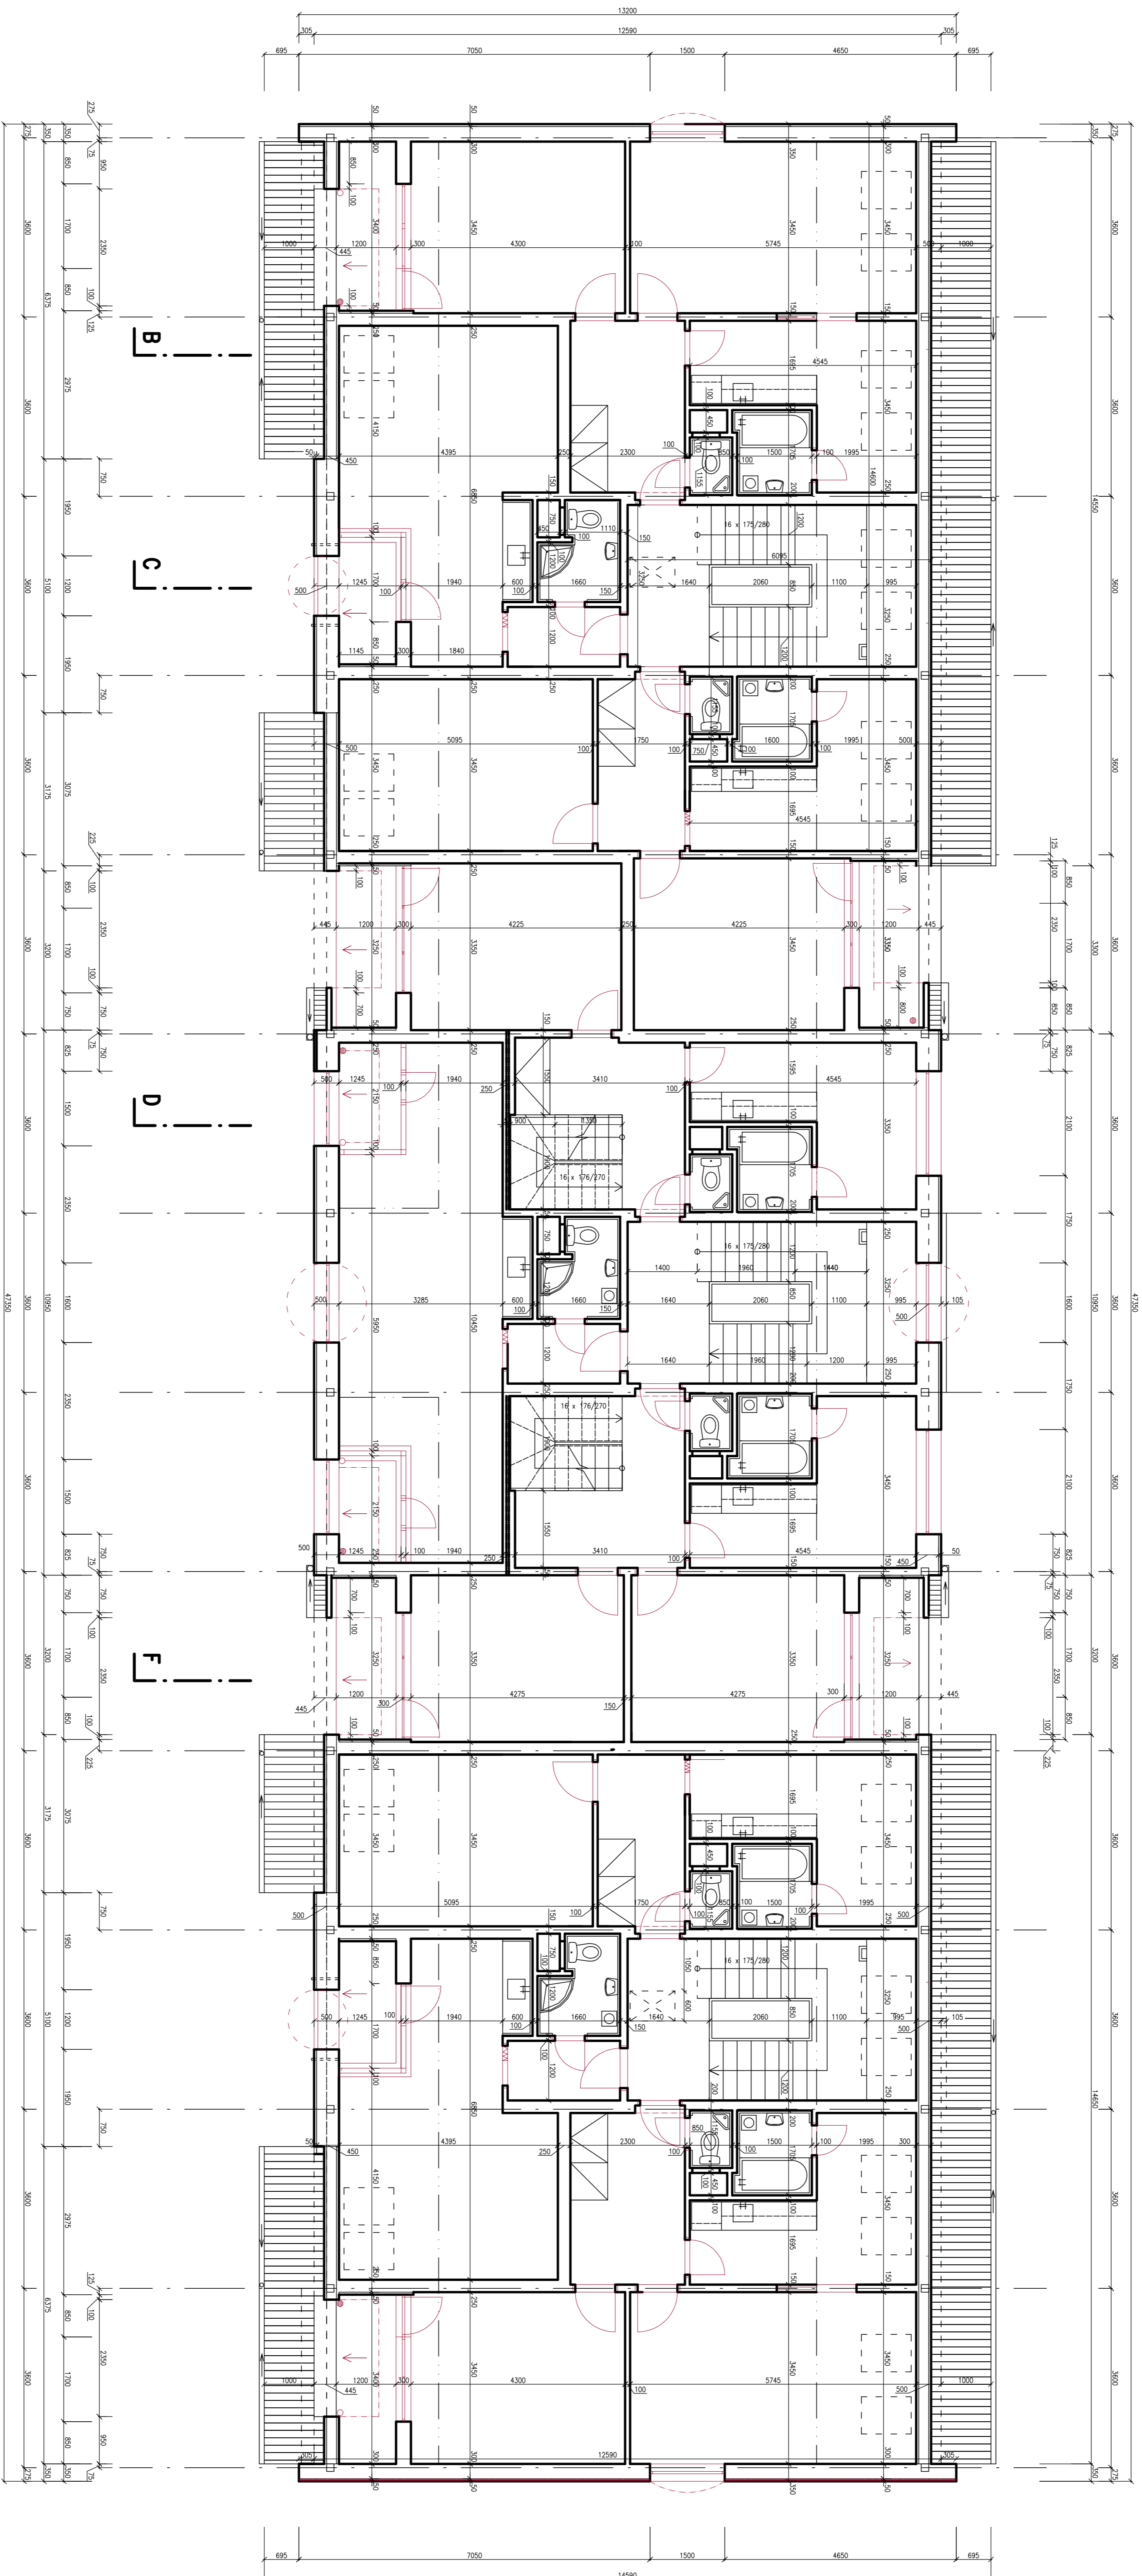

LEGENDA:



